


縮尺 1/500

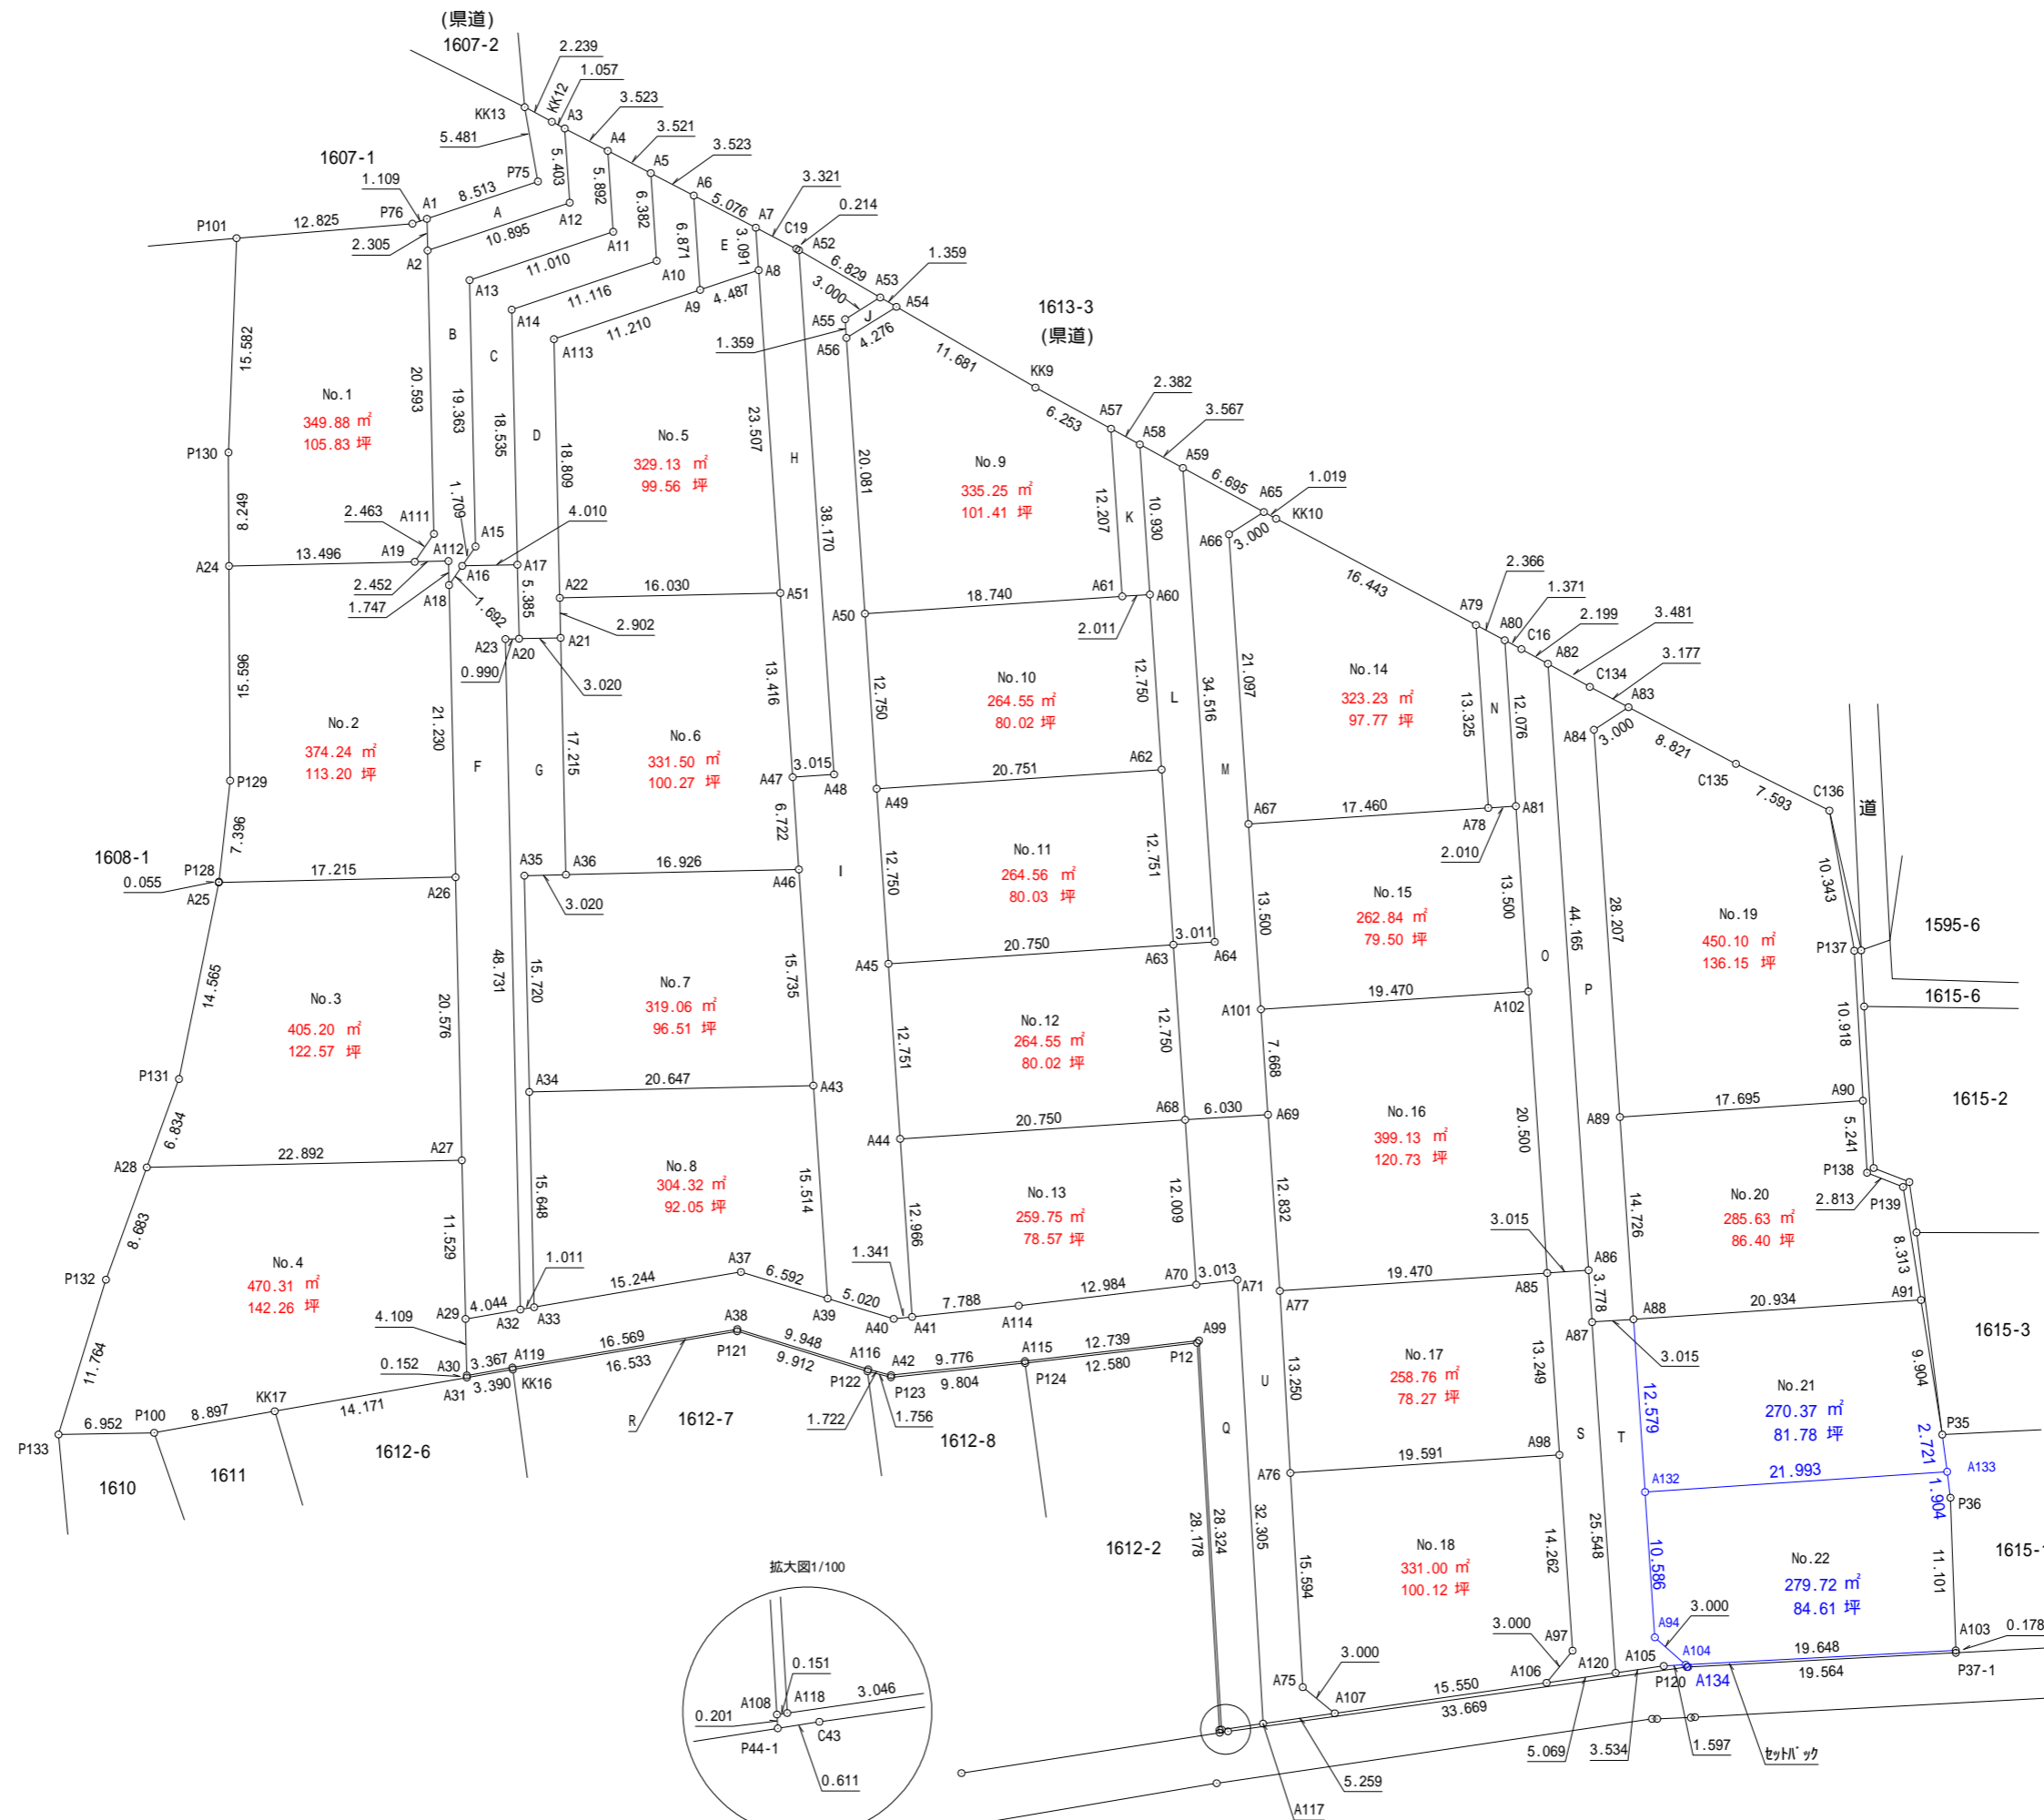

拡大図1/100

