


水戸市内原町字道下1472番2、1472番3

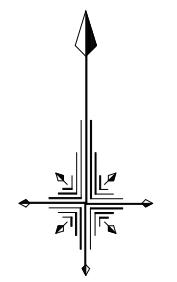


縮尺 1/300

求積表

地番 1472-2					
NO	Xn	Yn	Yn+1-Yn-1	Xn · (Yn+1-Yn-1)	辺長
1	40659.530	47452.639	-44.478	-1808454.575340	45.095
6	40656.700	47407.633	-54.372	-2210586.092400	37.274
5	40692.778	47398.267	39.952	1625757.866656	49.427
4	40696.052	47447.585	50.658	2061580.602216	22.596
3	40673.496	47448.925	4.526	184088.242896	12.328
2	40661.587	47452.111	3.714	151017.134118	2.124
合計					3403.178146
合計面積					1701.5890730
地積					1701.58 m ²
坪数					514.73 坪

地番 1472-3					
NO	Xn	Yn	Yn+1-Yn-1	Xn · (Yn+1-Yn-1)	辺長
1	40659.530	47452.639	46.983	1910306.697990	8.632
7	40651.127	47454.616	-6.751	-274435.758377	9.160
8	40648.348	47445.888	-28.432	-1155713.830336	20.765
9	40641.794	47426.184	-24.843	-1009664.088342	5.469
10	40639.924	47421.045	-18.551	-753911.230124	21.478
6	40656.700	47407.633	31.594	1284507.779800	45.095
合計					1089.570611
合計面積					544.7853055
地積					544.78 m ²
坪数					164.79 坪

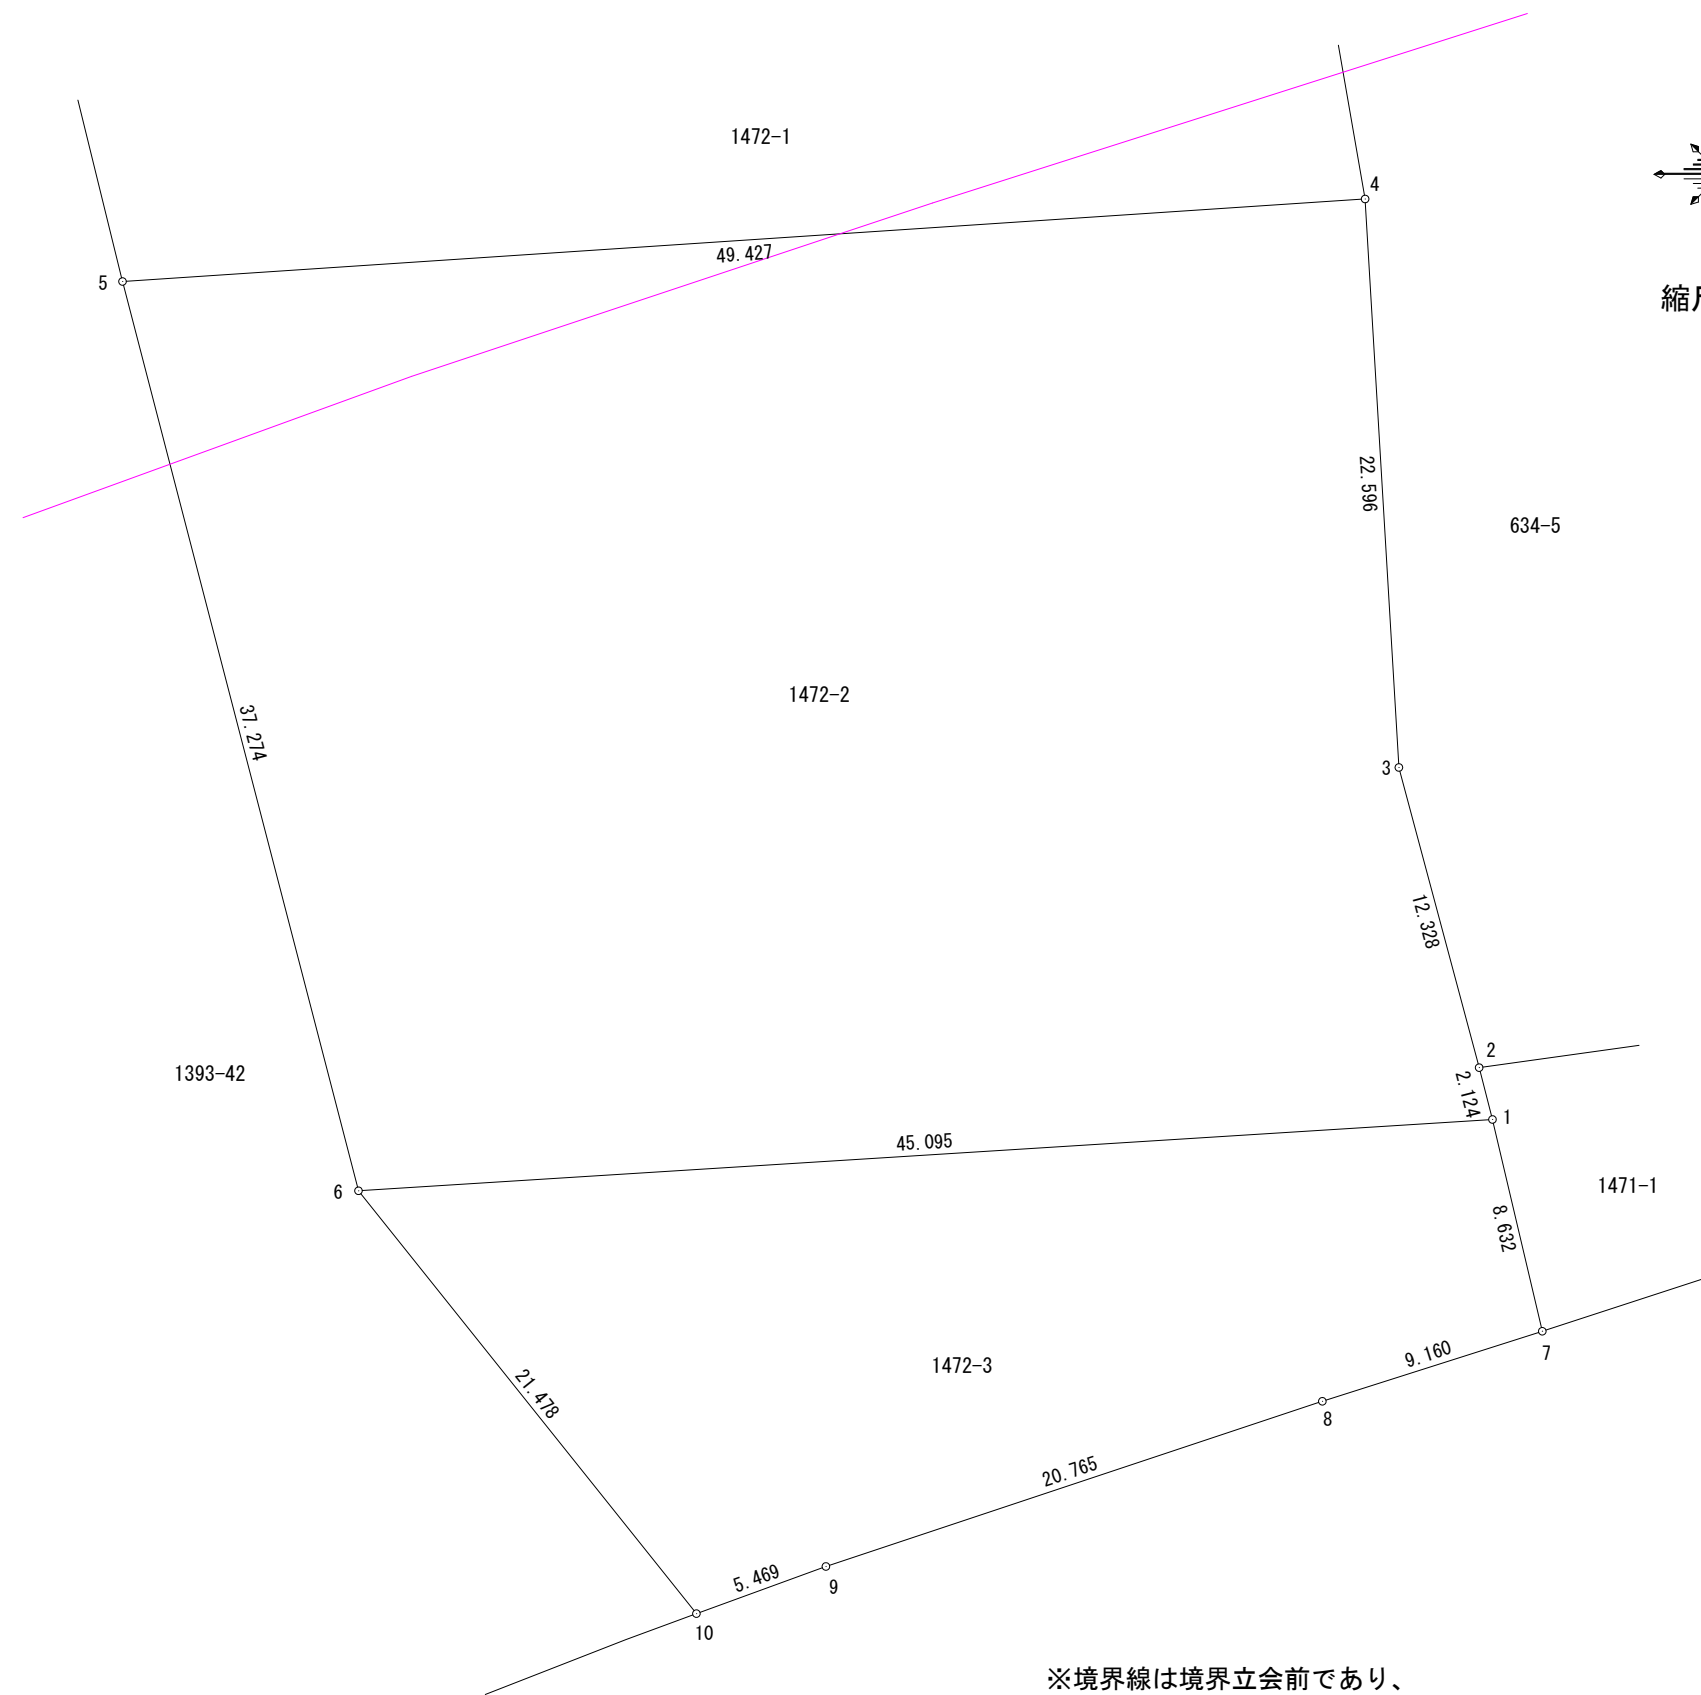

※境界線は境界立会前であり、
 14条地図に基づき作成したもので、確定図ではありません。
 (変更になる場合がありますので、ご了承下さい)